


124

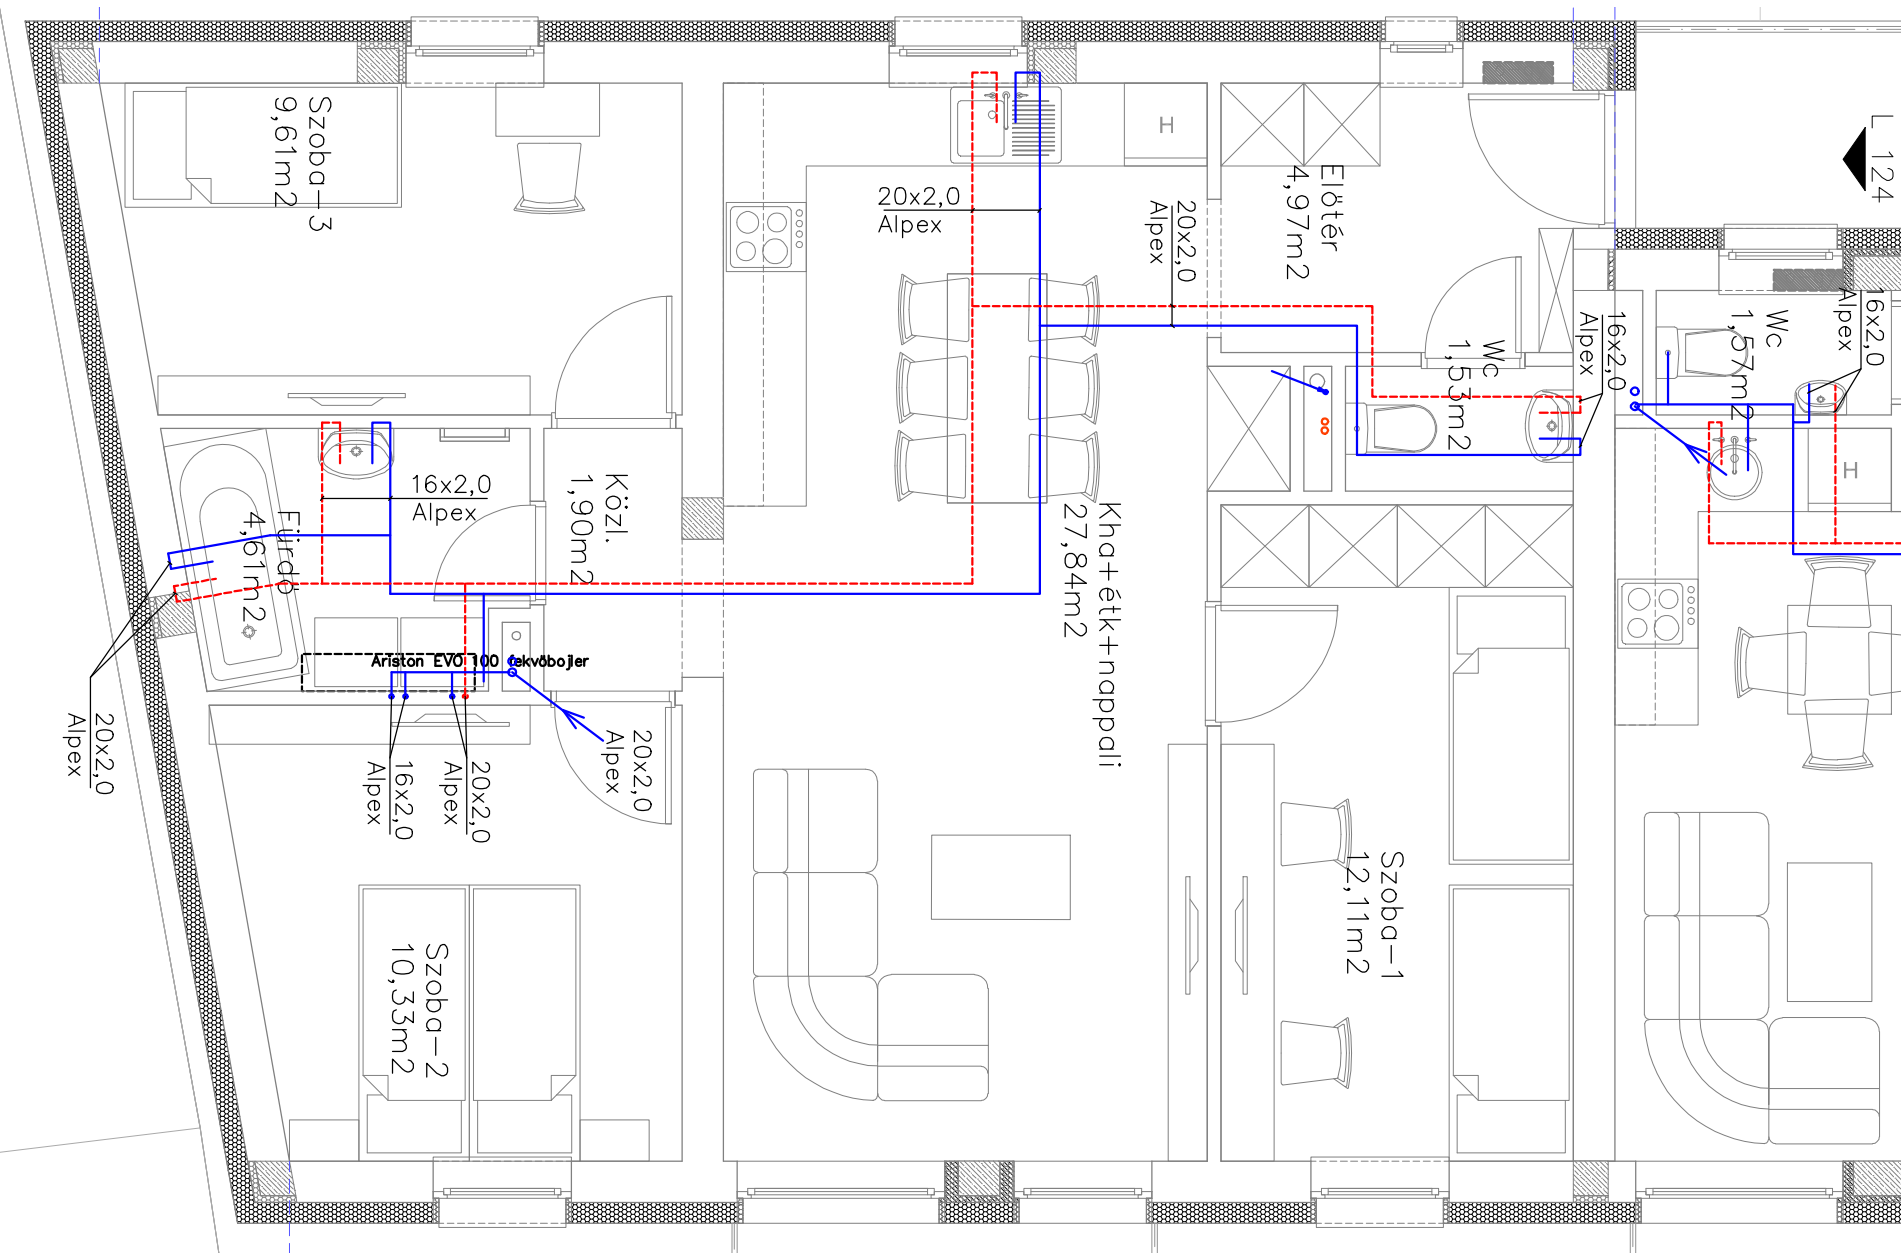

16x2,0  
Alpex

Wc  
1,57m<sup>2</sup>

16x2,0  
Alpex

Wc  
1,53m<sup>2</sup>

Előter  
4,97m<sup>2</sup>

20x2,0  
Alpex

20x2,0  
Alpex

Kha+étk+nappali  
27,84m<sup>2</sup>

Közl.  
1,90m<sup>2</sup>

16x2,0  
Alpex

Szoba-3  
9,61m<sup>2</sup>

Fürdő  
4,61m<sup>2</sup>

Ariston EVO 100 fűtőbojler

20x2,0  
Alpex

20x2,0  
Alpex

16x2,0  
Alpex

Szoba-1  
12,11m<sup>2</sup>

Szoba-2  
10,33m<sup>2</sup>

20x2,0  
Alpex